



ADDENDUM# 1

NEW RESTROOM AT EISENHOWER PARK

Bid # 200015

March 3, 2020

The attention of bidders submitting proposals for the above-referenced project is called to the following Addendum to the specifications. The items set forth herein, whether of omission, addition, substitution or other change, are all to be included in and form a part of the proposed Contract Documents for the work. Bidders shall acknowledge this Addendum in the bid response.


- Sketch of the revised chase wall construction with 4" CMU each side and the required 16" clear space.
- The PVC soffit material shall be fiber cement board.
- There is no FSC chain of custody for the wood on this project.

Thank you for your time and consideration.


Cc: Mike Longo, Facilities Manager

J. Kirk Bostwick, AIA

Attachment: SK-1

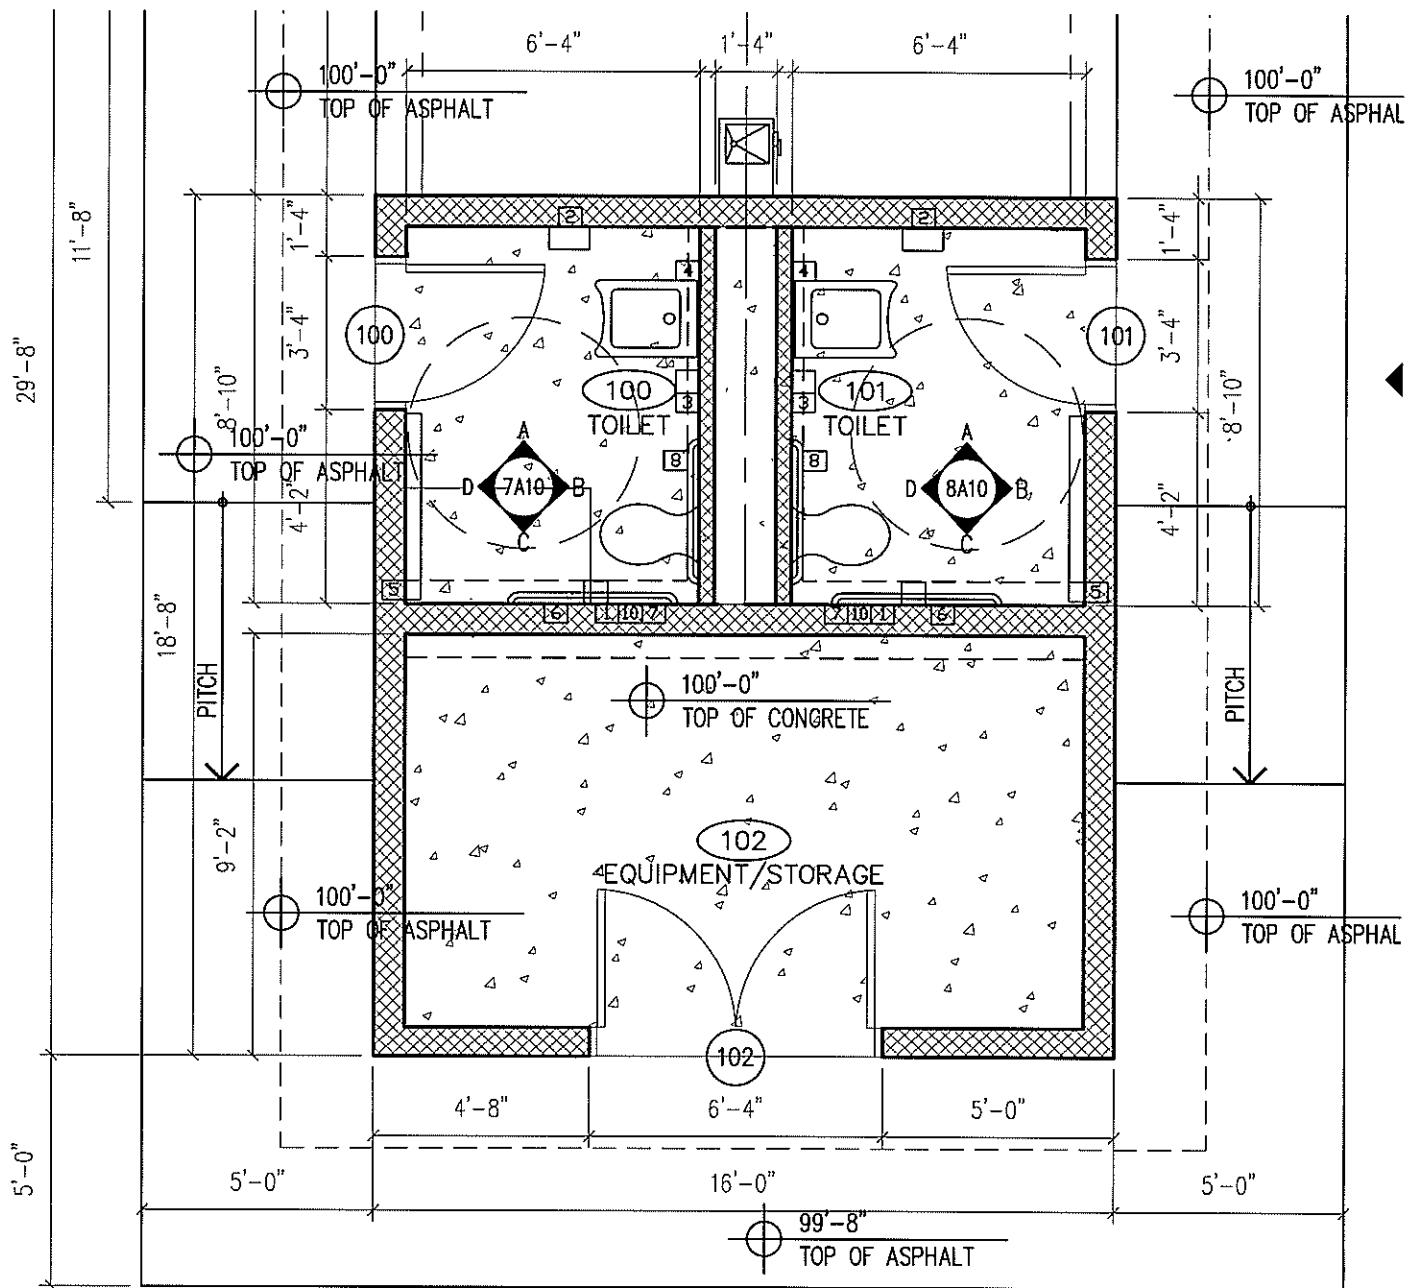

1 FLOOR PLAN
1/4"=1'-0"

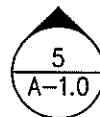

CONSTRUCTION SITE WILL BE PROTECTED BY A CONSTRUCTION FENCE. THE SIZE AND PLACE WILL BE THE RESPONSIBILITY OF THE CONTRACTOR. CONTRACTOR SHALL PROTECT ALL DRAINAGE STRUCTURES FROM CONTAMINATION OF SOILS.

Chase Wall

Eisenhower Park, West Hartford

February 27, 2020

SK-1

bostwick

ARCHITECTS, LLC

73 Woodland Road

Rocky Hill, CT 06067

tel: 860.570.0869

architecture • interior design • environmental design
© BOSTWICK ARCHITECTS, LLC